






PROPOSED EXTENSION FOR B.Ed COLLEGE AT CHOTTANIKKARA, AMBADIMALA, ERNAKULAM.

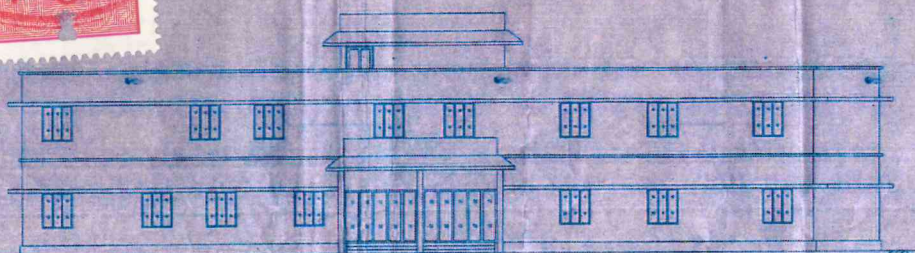


ELEVATION

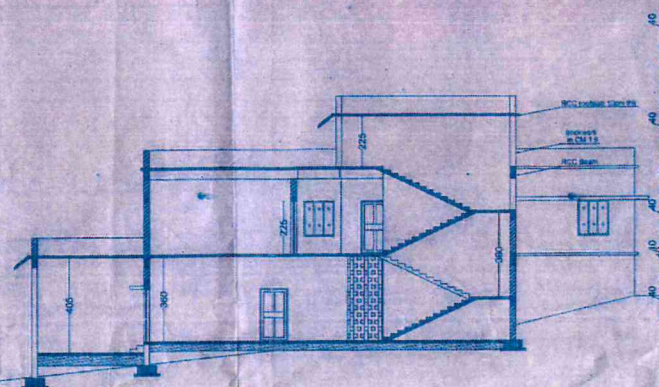


SECTION ON A A

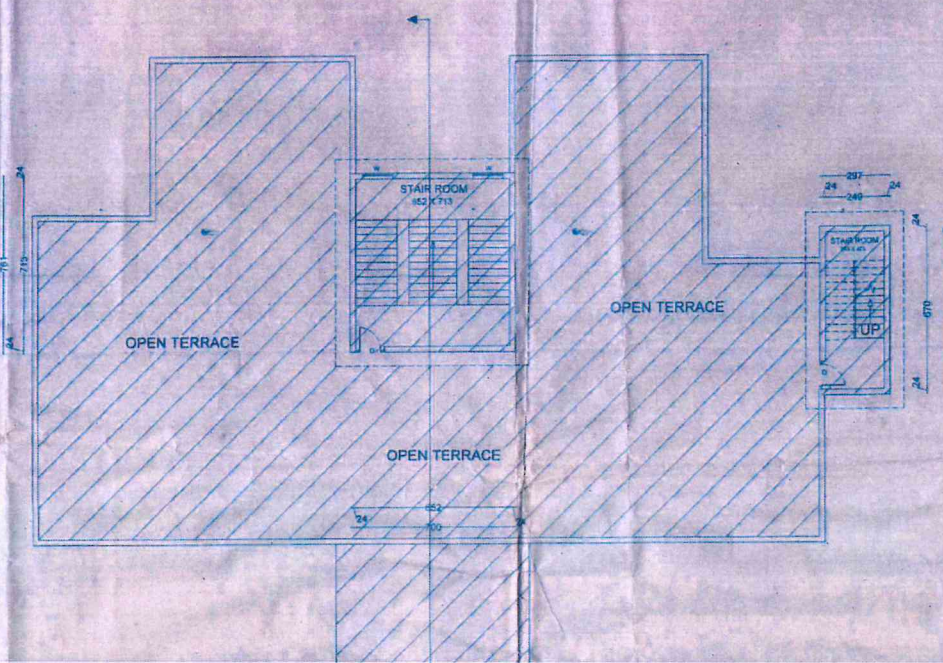

STAIR CABIN PLAN

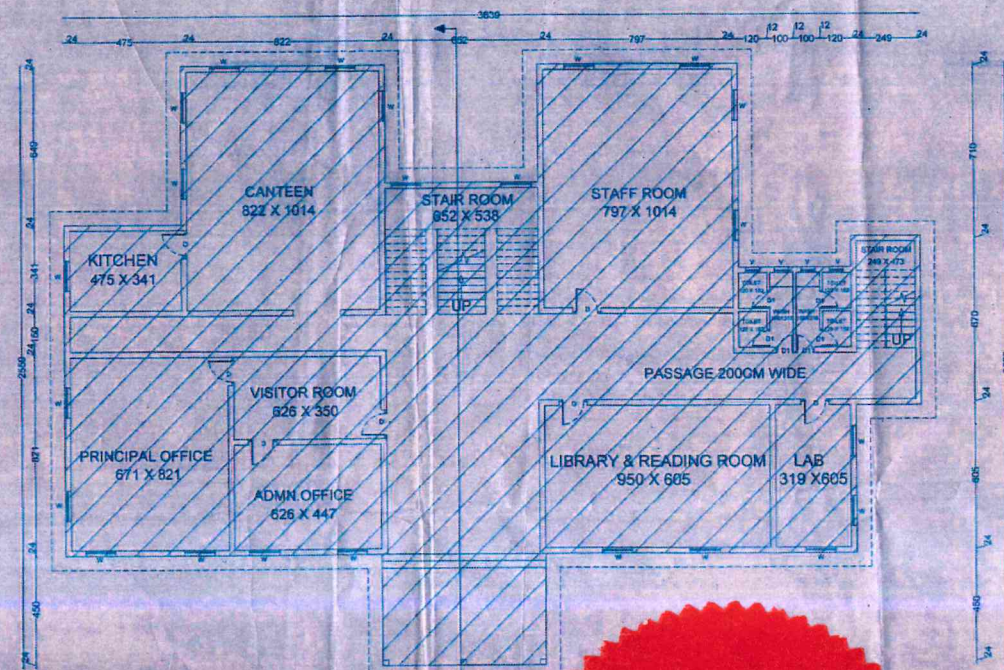

GROUND FLOOR PLAN

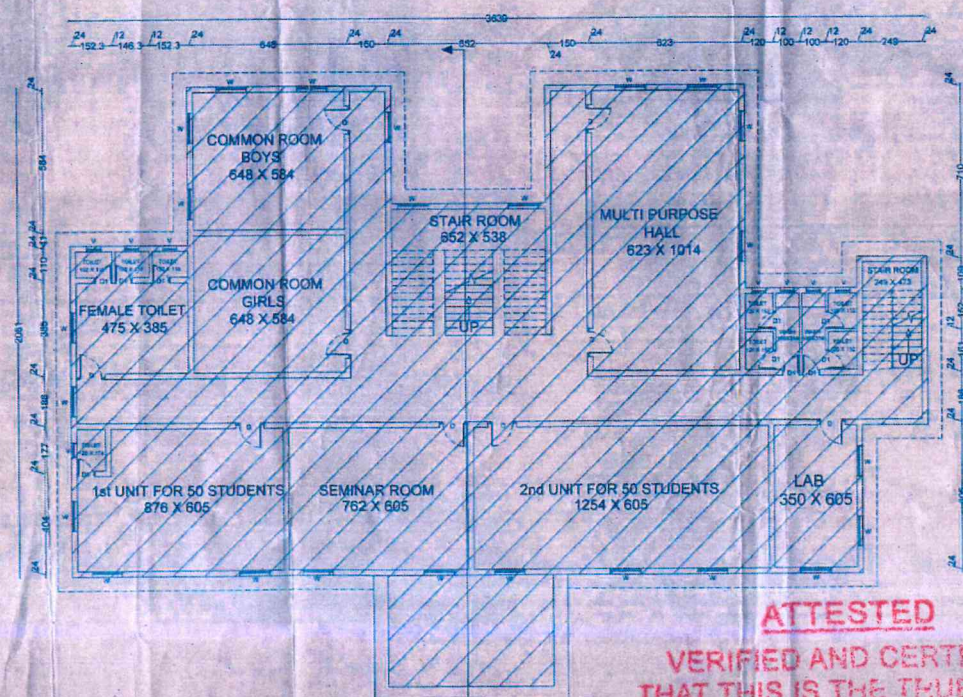

FIRST FLOOR PLAN

JOINERY DETAILS			
DOOR D	8 NOS	120 X 225	
DOOR D1	8 NOS	80 X 225	
WINDOW W	20 NOS	150 X 150	
VENTILATOR V	4 NOS	60 X 45	

AREA STATEMENT	
EX GROUND FLOOR	407.45M ²
EX FIRST FLOOR	808.70M ²
PRO SECOND FLOOR	480.84M ²
PRO STAIR CABIN	74.88M ²
TOTAL	1571.87M ²

SIGNATURE OF LICENSEE

SACHIN TWINKLE V
ALPHA ENGINEERS
PALADITHI TOLA ROADS
KASERUVA
MOB: 9447276080




ANTHONIOS BUILDERS & INTERIORS
FULFILLS YOUR DREAMS. AS BETTER
MAMOOTIL HOUSE PARADISE ROAD,
VYTILA P. O. COCHIN-19
+91 8129709 223,
9885025330.

CLIENT NAME
DAKSHIN BHARAT HINDI PRACHAR SABHA
PROJECT NAME
B Ed COLLEGE BUILDING

ATTESTED
VERIFIED AND CERTIFIED
THAT THIS IS THE TRUE COPY
OF THE ORIGINAL

DEVY A.C.
ADVOCATE & NOTARY
2nd FLOOR, INFANT JESUS BUILDING
OPP: HIGH COURT, ABOVE UNION BANK
COCHIN - 682 031
Roll No. K/355/95
Mob: 98472 29732

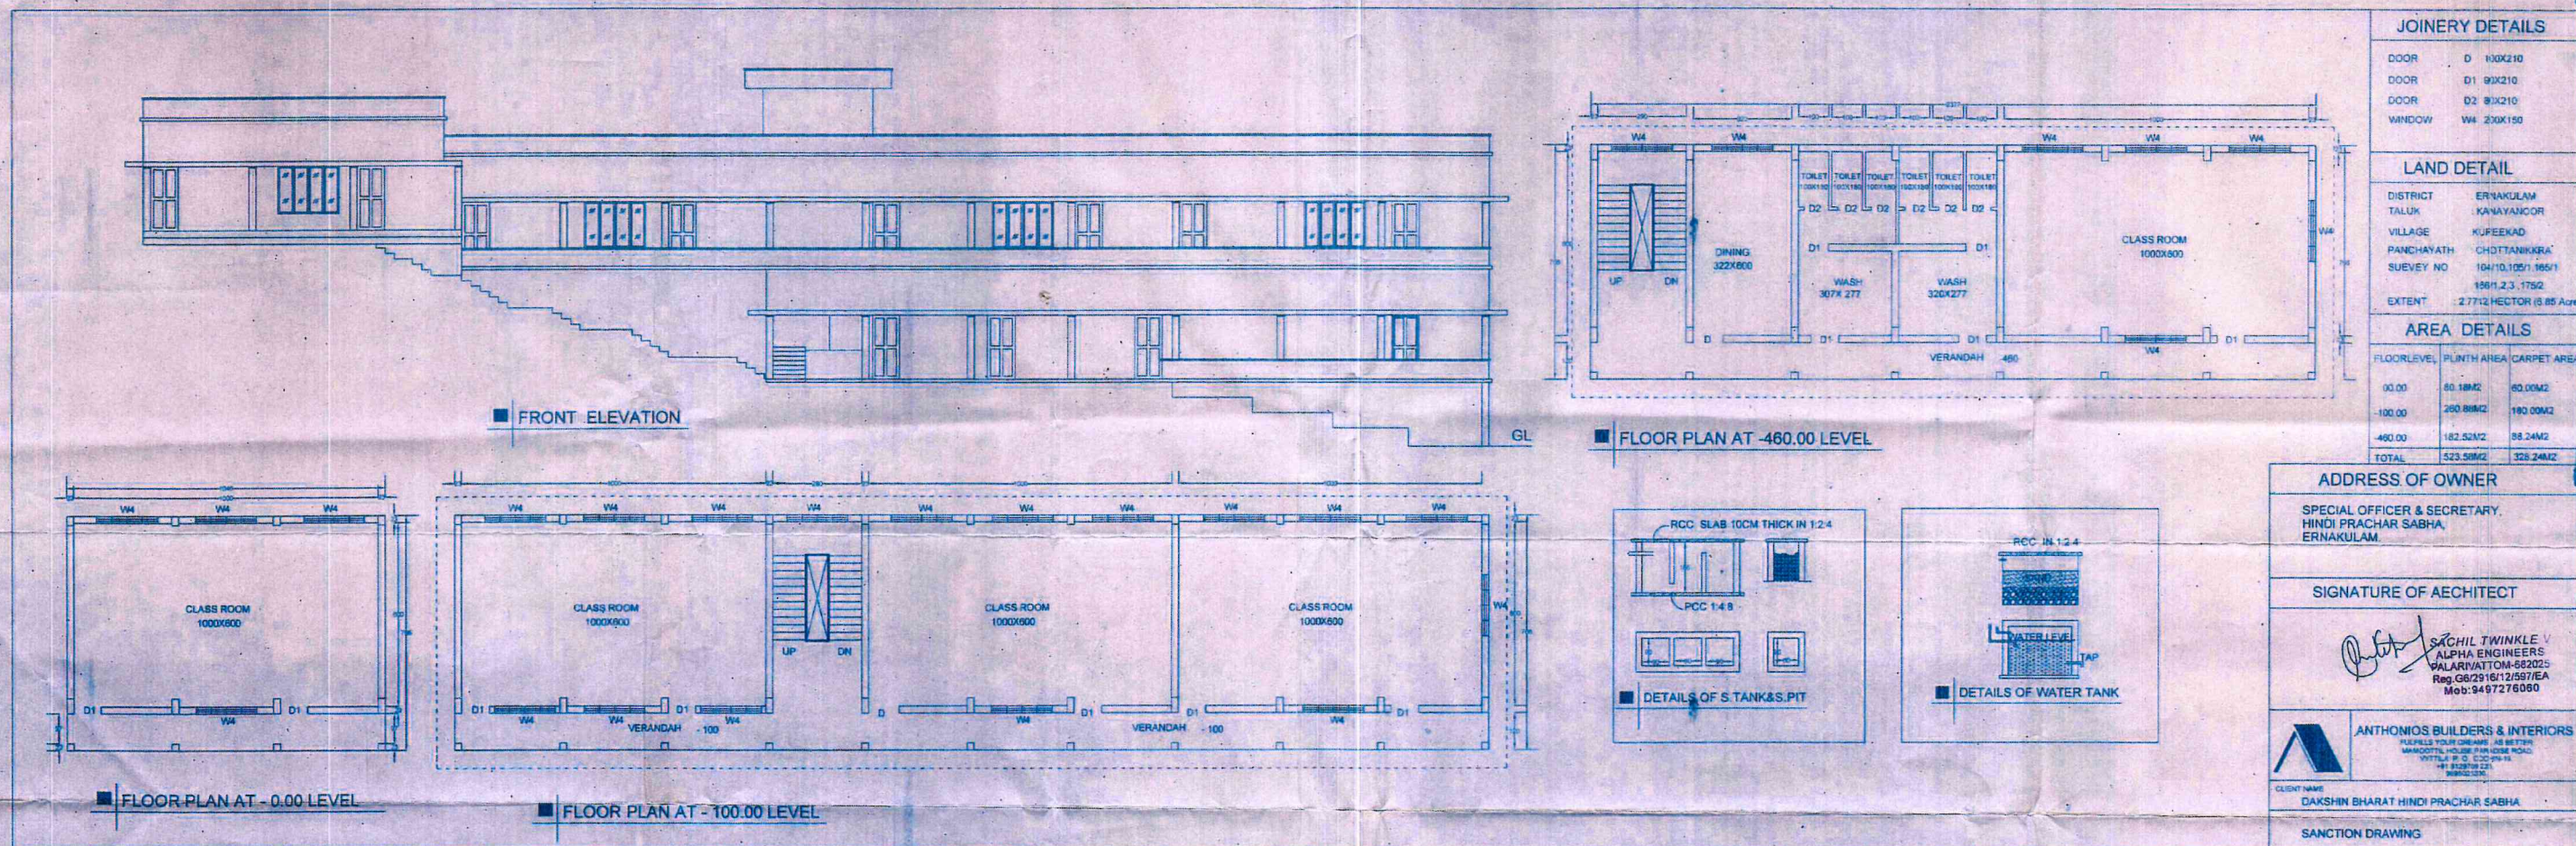

DEVY. A.C.
ADVOCATE & NOTARY
2nd FLOOR, INFANT JESUS BUILDING
OPP: HIGH COURT, ABOVE UNION BANK
COCHIN - 682 031
Roll No. K/355/95
Mob: 98472 29732



DEVY. A.C.
ERNAKULAM
Reg. No. 4371
Expiry Date: 10.7.2022

13 AUG 2019

ATTESTED
VERIFIED AND CERTIFIED
THAT THIS IS THE TRUE COPY
OF THE ORIGINAL



PROPOSED	
SCHOOL BLDG	
AT	
AMBADIMALA	
CLIENT	HINDI PRACHARA SABHA ERNAKULAM
SHEET NO	FI-216
SHEET TITLE	GROUND FLOOR PLAN
SCALE	1:100
AREA	
REMARKS	ALL DIMENSIONS ARE IN CMS
M. OMNEN - MANI, B. ARCH REGISTERED ARCHITECT CA 80-6061	
JOHN P. MODAYIL ENGINEERING CONSULTANT	
DRAWN BY	RAN
CHECKED BY	
DATE	
FORMS INDIA	
ARCHITECTS & ENGINEERS	
3F INFANT JESUS BLDG	
HIGH COURT JUNCTION	
C. O. C. H. I. N. J.	



DEVY. A.C.
ADVOCATE & NOTARY
2nd FLOOR, INFANT JESUS BUILDING
OPP: HIGH COURT, ABOVE UNION BANK
COCHIN - 682 031
Roll No. K/355/95
Mob: 98472 29732



ATTESTED
VERIFIED AND CERTIFIED
THAT THIS IS THE TRUE COPY